
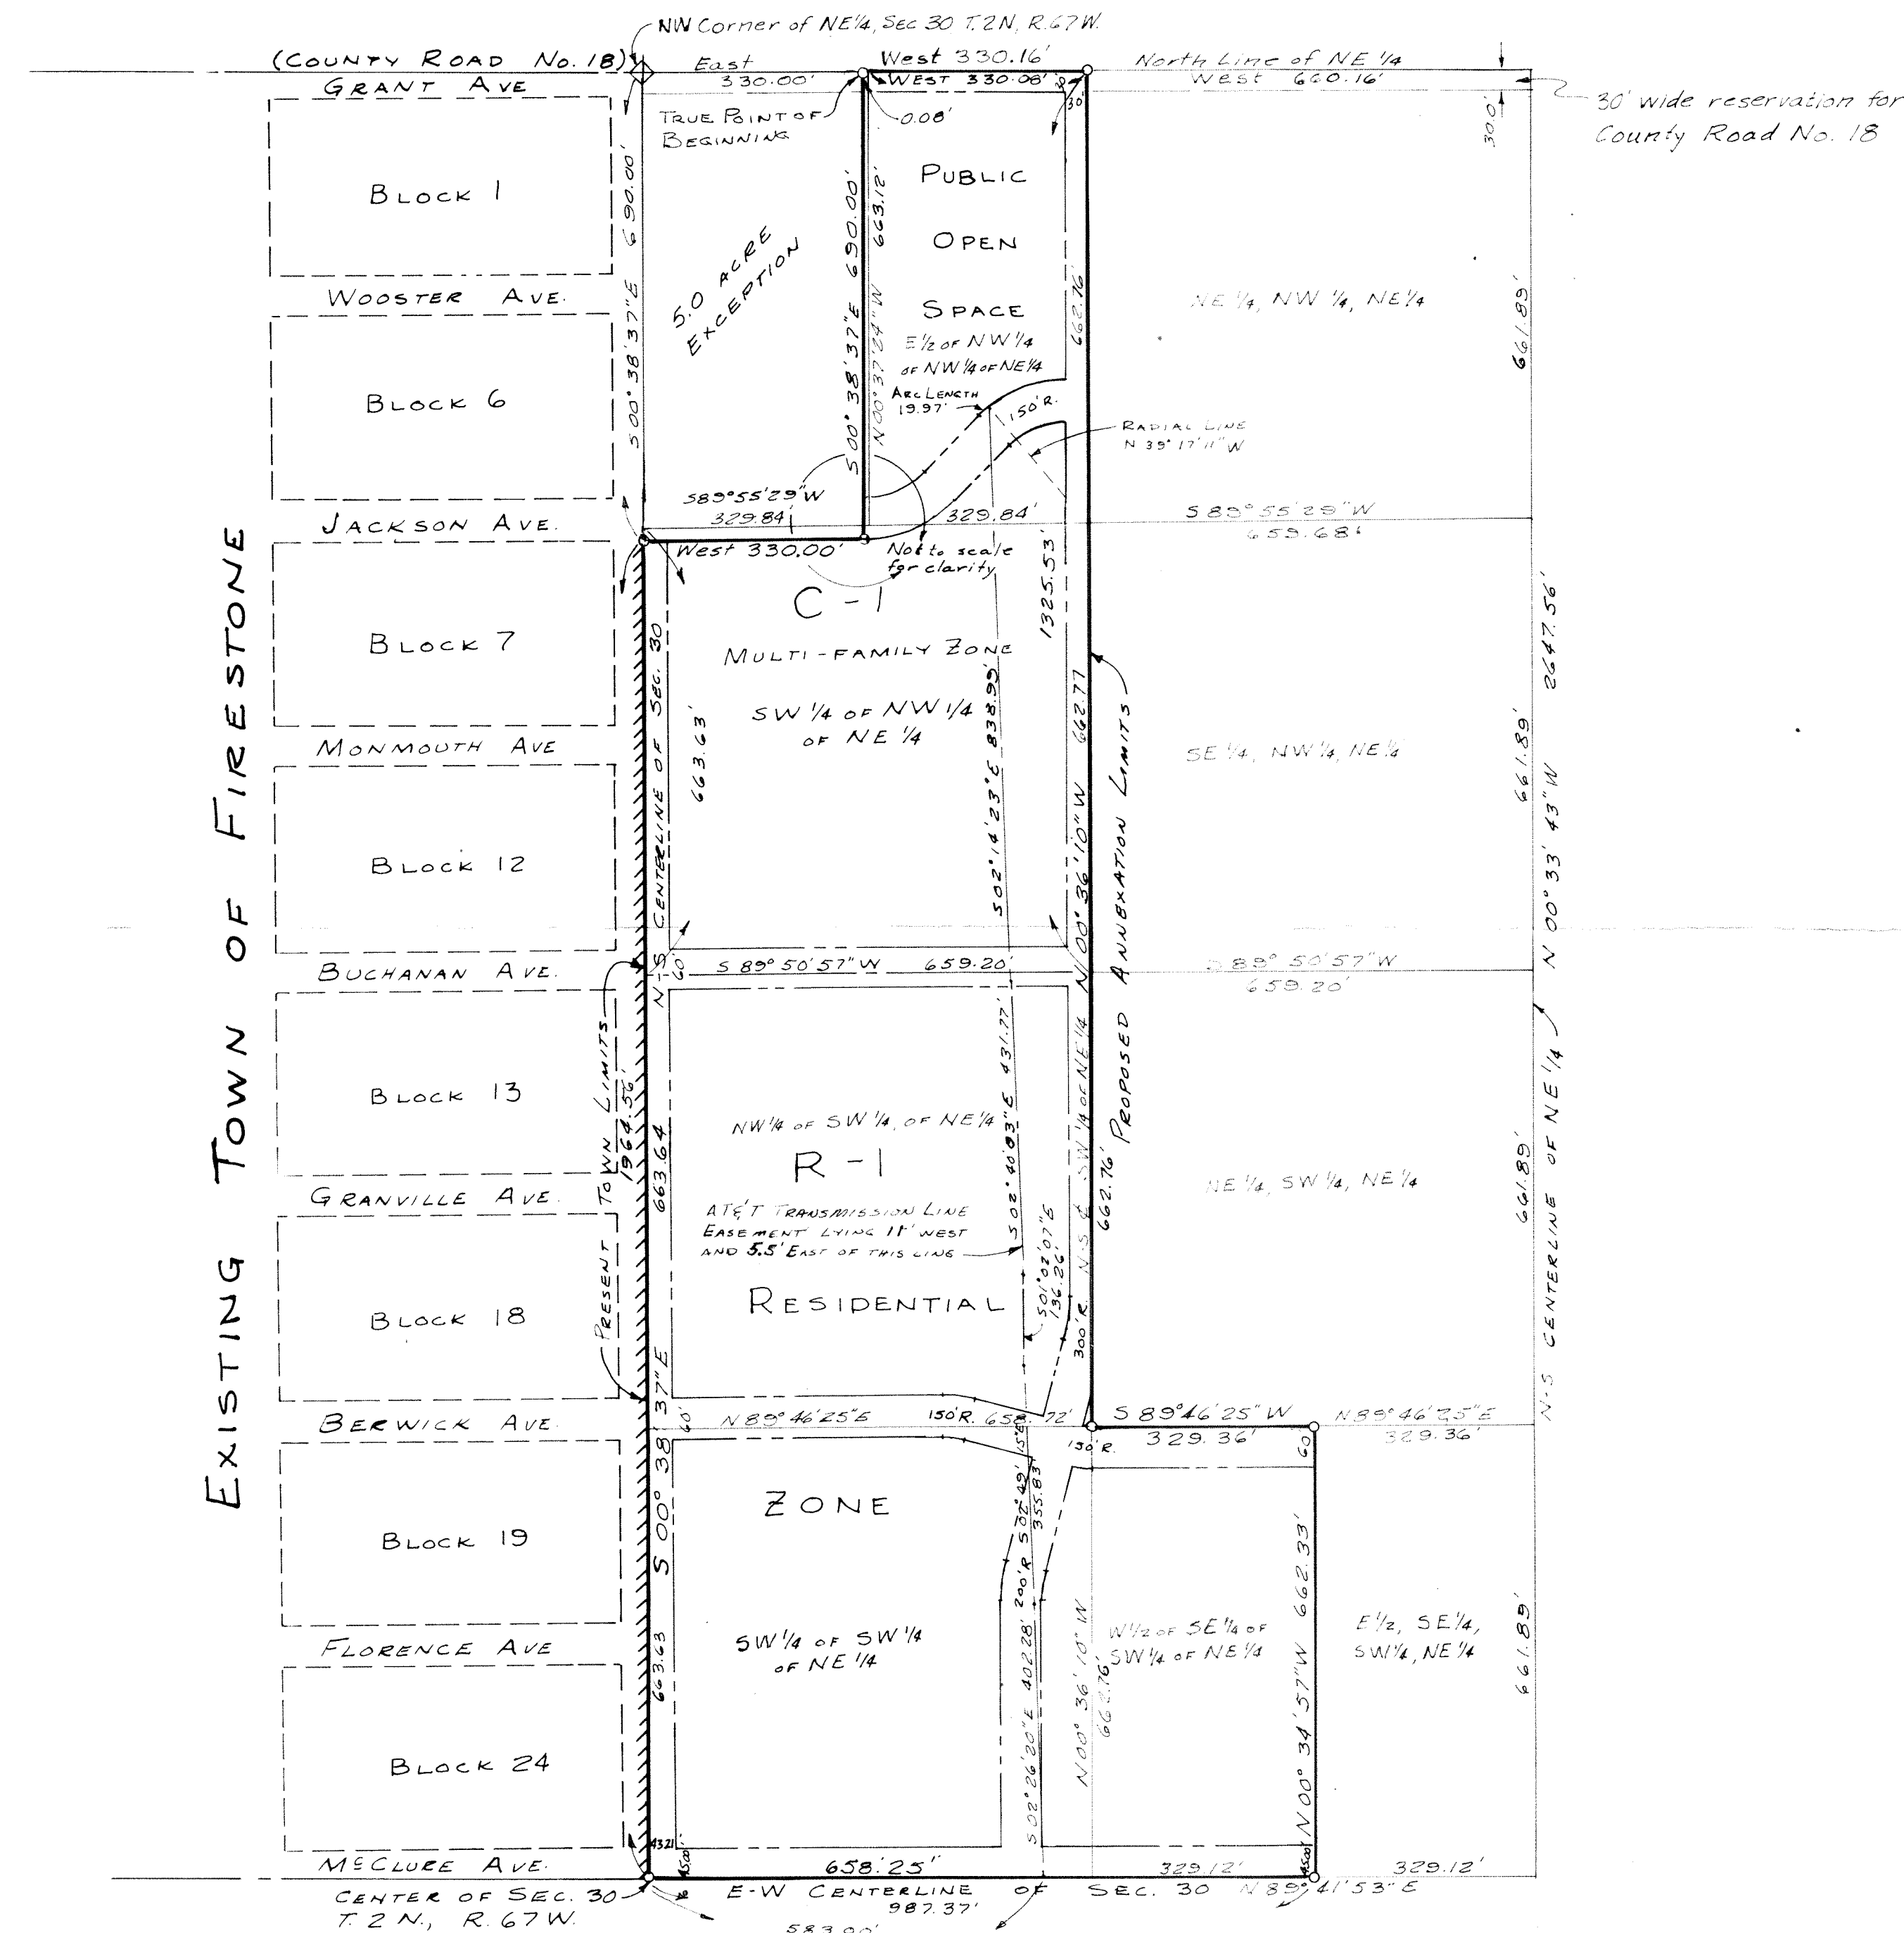


# AMENDED ANNEXATION MAP - GLOBE ADDITION to the TOWN OF FIRESTONE, COLORADO.

BOOK 832  
Recorded at 10:24 o'clock MAY 17 1978  
Rec. No. 1753702  
Mary Ann Feuerstein, Recorder

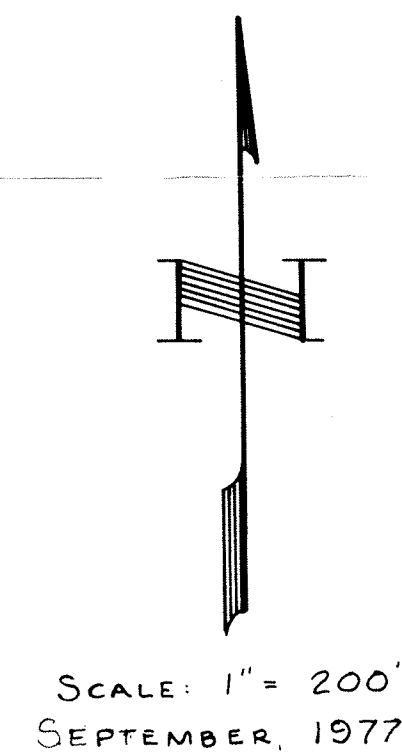

Note: All area proposed to be annexed is within the service boundary of the Northern Colorado Water Conservancy District. Street rights-of-way shown in area to be annexed are for demonstration of intent only. Actual dedication for public use will be accomplished by separate instrument.

An addition to the Town of Firestone, Weld County, Colorado, located in the West Half of the Northeast Quarter, Section 30, Township 2 North, Range 67 West of the 6th Principal Meridian, more particularly described as follows:

Beginning at the Northwest corner of said Northeast Quarter; thence along the North line of said Northeast Quarter East 330.00 feet to the True Point of Beginning; thence parallel with the North-South centerline of said Section 30 South 0°38'37" East 690.00 feet; thence parallel with the North line of said Northeast Quarter West 330.00 feet to the North-South centerline of said Section 30; thence along said centerline South 0°38'37" East 1964.56 feet to the center of said Section 30; thence along the East-West centerline of said Section North 89°41'53" East 987.37 feet to the Southeast corner of the West Half of the Southeast Quarter of the Southwest Quarter of said Northeast Quarter; thence along the East line of said West Half North 0°34'57" West 662.33 feet to the North line of said West Half; thence along said North line South 89°46'25" West 329.36 feet to the North-South centerline of the Southwest Quarter of said Northeast Quarter; thence along said centerline North 0°36'10" West 662.76 feet to the Southeast corner of the Southwest Quarter of the Northwest Quarter of said Northeast Quarter; thence along the North-South centerline of said Northwest Quarter North 0°36'10" West 1325.53 feet to the Northeast corner of the East Half of the Northwest Quarter of the Northwest Quarter of said Northeast Quarter; thence along the North line of the Northeast Quarter of said Section West 330.08 feet to the Northwest corner of said East Half; thence continuing along the North line of said Northeast Quarter West 0.08 feet, more or less, to the True Point of Beginning.

The above described parcel is subject to reservations contained in United States Patent, recorded in Book 20 at Page 72 and subject to rights-of-way and easements granted to the American Telephone and Telegraph Company in instrument recorded in Book 1078 at Page 78, all as recorded in the office of the Clerk and Recorder, County of Weld, State of Colorado.

The above described parcel is further subject to any and all rights-of-way or easements in existence on this date.

The above described parcel contains a gross acreage of 3992 acres, more or less.

In witness whereof, the Owners hereunto set their bonds and seals this 5 day of October, 1977

OWNERS:  
CRE Ltd., a limited Colorado Partnership by Globe Enterprises, a joint venture by Globe Investments, a joint venturer by Parmer A. Gillespie, Jr., President.

Parmer A. Gillespie, Jr.  
President: Parmer A. Gillespie, Jr.

STATE OF COLORADO )  
COUNTY OF WELD ) ss.

The foregoing instrument was subscribed and sworn to before me this 5th day of October, A.D., 1977, by

President: Parmer A. Gillespie, Jr.

Witness my hand and official seal.

My commission expires June 4, 1979

Aldene Stevens  
Notary Public

HOGAN & OLHAUSEN, INC.

Ronnie E. Hogan, Colorado P. E. & L. S. 4845

## CERTIFICATE OF APPROVAL BY FIRESTONE TOWN BOARD

This is to certify that a petition for annexation of the above described property was approved by Ordinance No. 68, of the Town of Firestone, passed and adopted on the 7th day of January, A.D., 1977, and that the Mayor of the Town of Firestone, as authorized by said ordinance, on behalf of the Town, hereby acknowledges and adopts the said annexation survey on which this certificate is endorsed.

ATTEST:

Minnette Paul, Town Clerk

## RECORDERS CERTIFICATE

This plat was filed for record in the office of the County Clerk and Recorder of Weld County at 10:24 A.M. on the 17th day of MAY, A.D., 1978, in Book 832, Page 1753702, reception 1753702

FILE # 2300  
FEE \$ 10.00

May Ann Feuerstein  
County Clerk and Recorder

by: Becky Rawson  
Deputy

PURPORTED COPY

REVISIONS	
BY DBS	DATE 11-11-77
DESCRIPTION	EXCEPTION DIMS. AT'S EASEMENT
BY	DATE
BY	DATE

DATE 9-25-77	DRAWN DBS
CHECKED	
APPROVED	
SCALE 1" = 200'	

HOGAN & OLHAUSEN, INC.
CONSULTING ENGINEERS
LOVELAND COLORADO

CLIENT: GLOBE ENTERPRISES, INC.
8000 EAST GIRARD
DENVER, COLORADO

FIRESTONE ANNEXATION MAP

JOB NO.	NO. OF SHEETS	SHEET NO.
84-8-9	1	1
FILE NO.		
F.B. NO.		